

1726 MFH KLEINWIESSTRASSE
8862 SCHÜBELBACH SZ

AUSSCHREIBUNG
BKP 221.6/8
AUSSENTÜREN / SPEZIALVERGLASUNGEN




■ NPK 622 / 232.001
■ NPK 344 / 319.111

POSITIONSPLÄNE


NORDFASSADE

+11.20 = 442.10 m.ü.M.
 Dach
 2.80
 +8.40 = 439.30 m.ü.M.
 P03 Attikageschoss
 2.80
 +5.60 = 436.50 m.ü.M.
 P02 2.Obergeschoss
 2.80
 +2.80 = 433.70 m.ü.M.
 P01 1.Obergeschoss
 2.80
 ±0.00 = 430.90 m.ü.M.
 P00 Erdgeschoss
 3.00
 -3.00 = 427.90 m.ü.M.
 M01 Untergeschoss

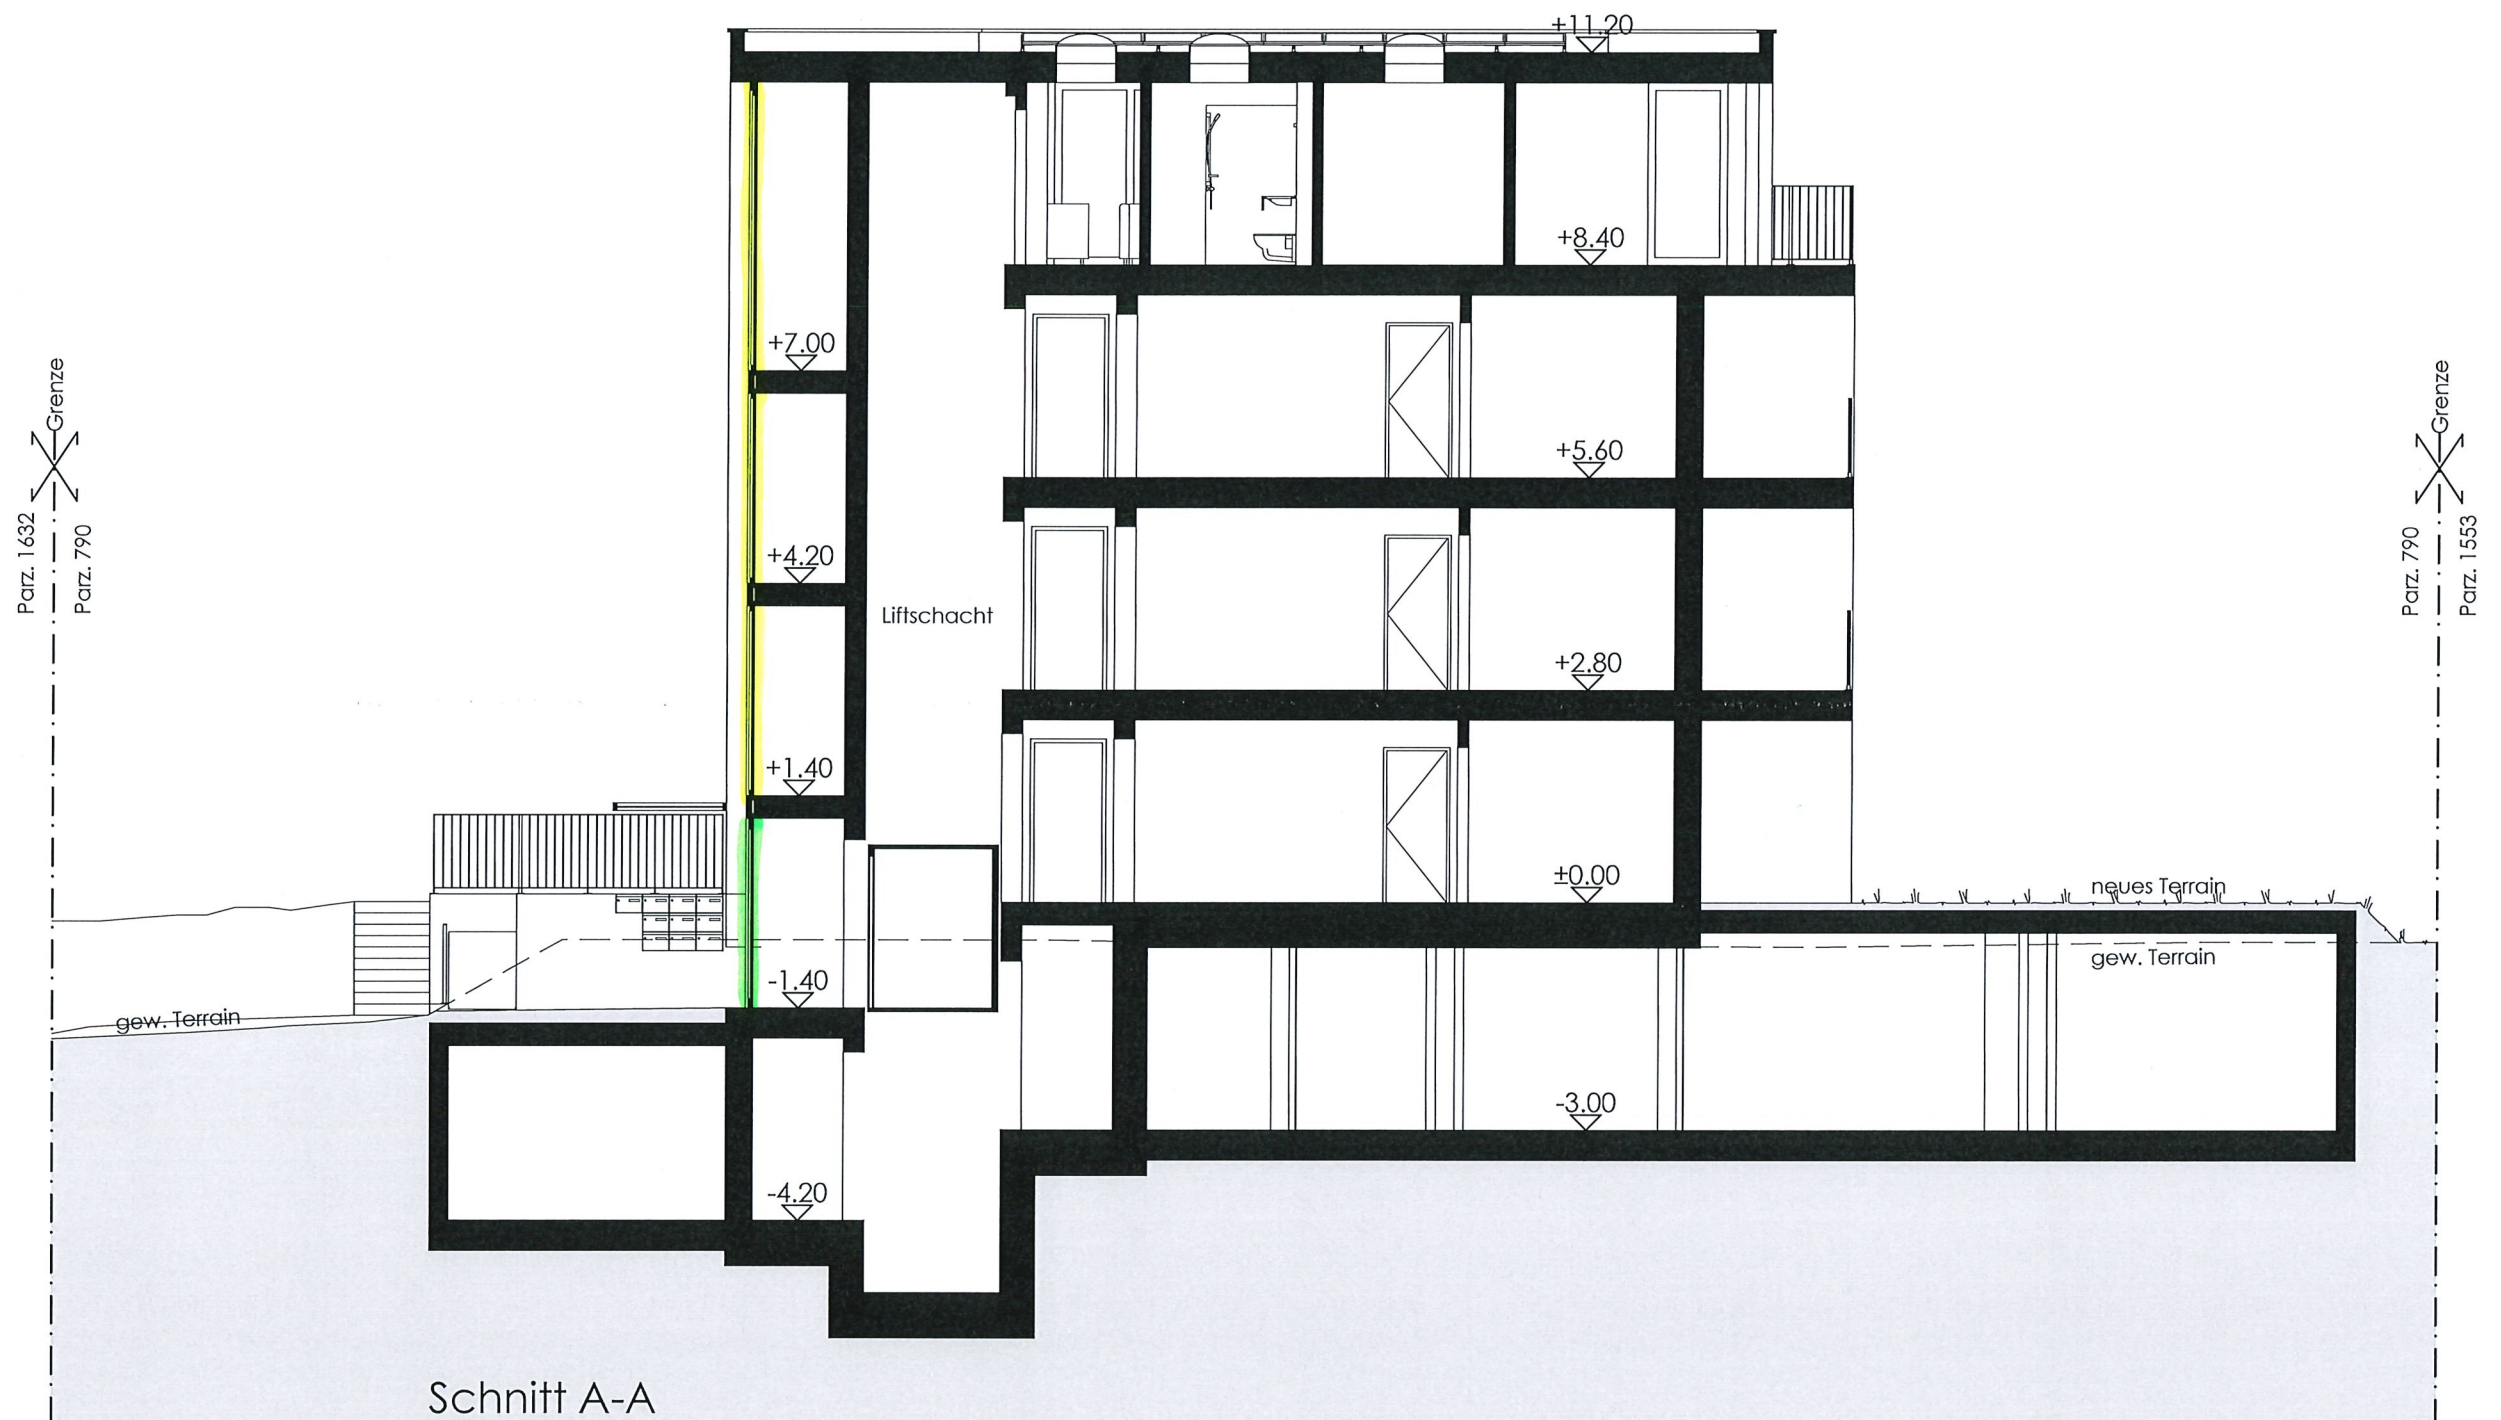


NPK 622 / 232.001
 NPK 344 / 319.111

QUERSCHNITT

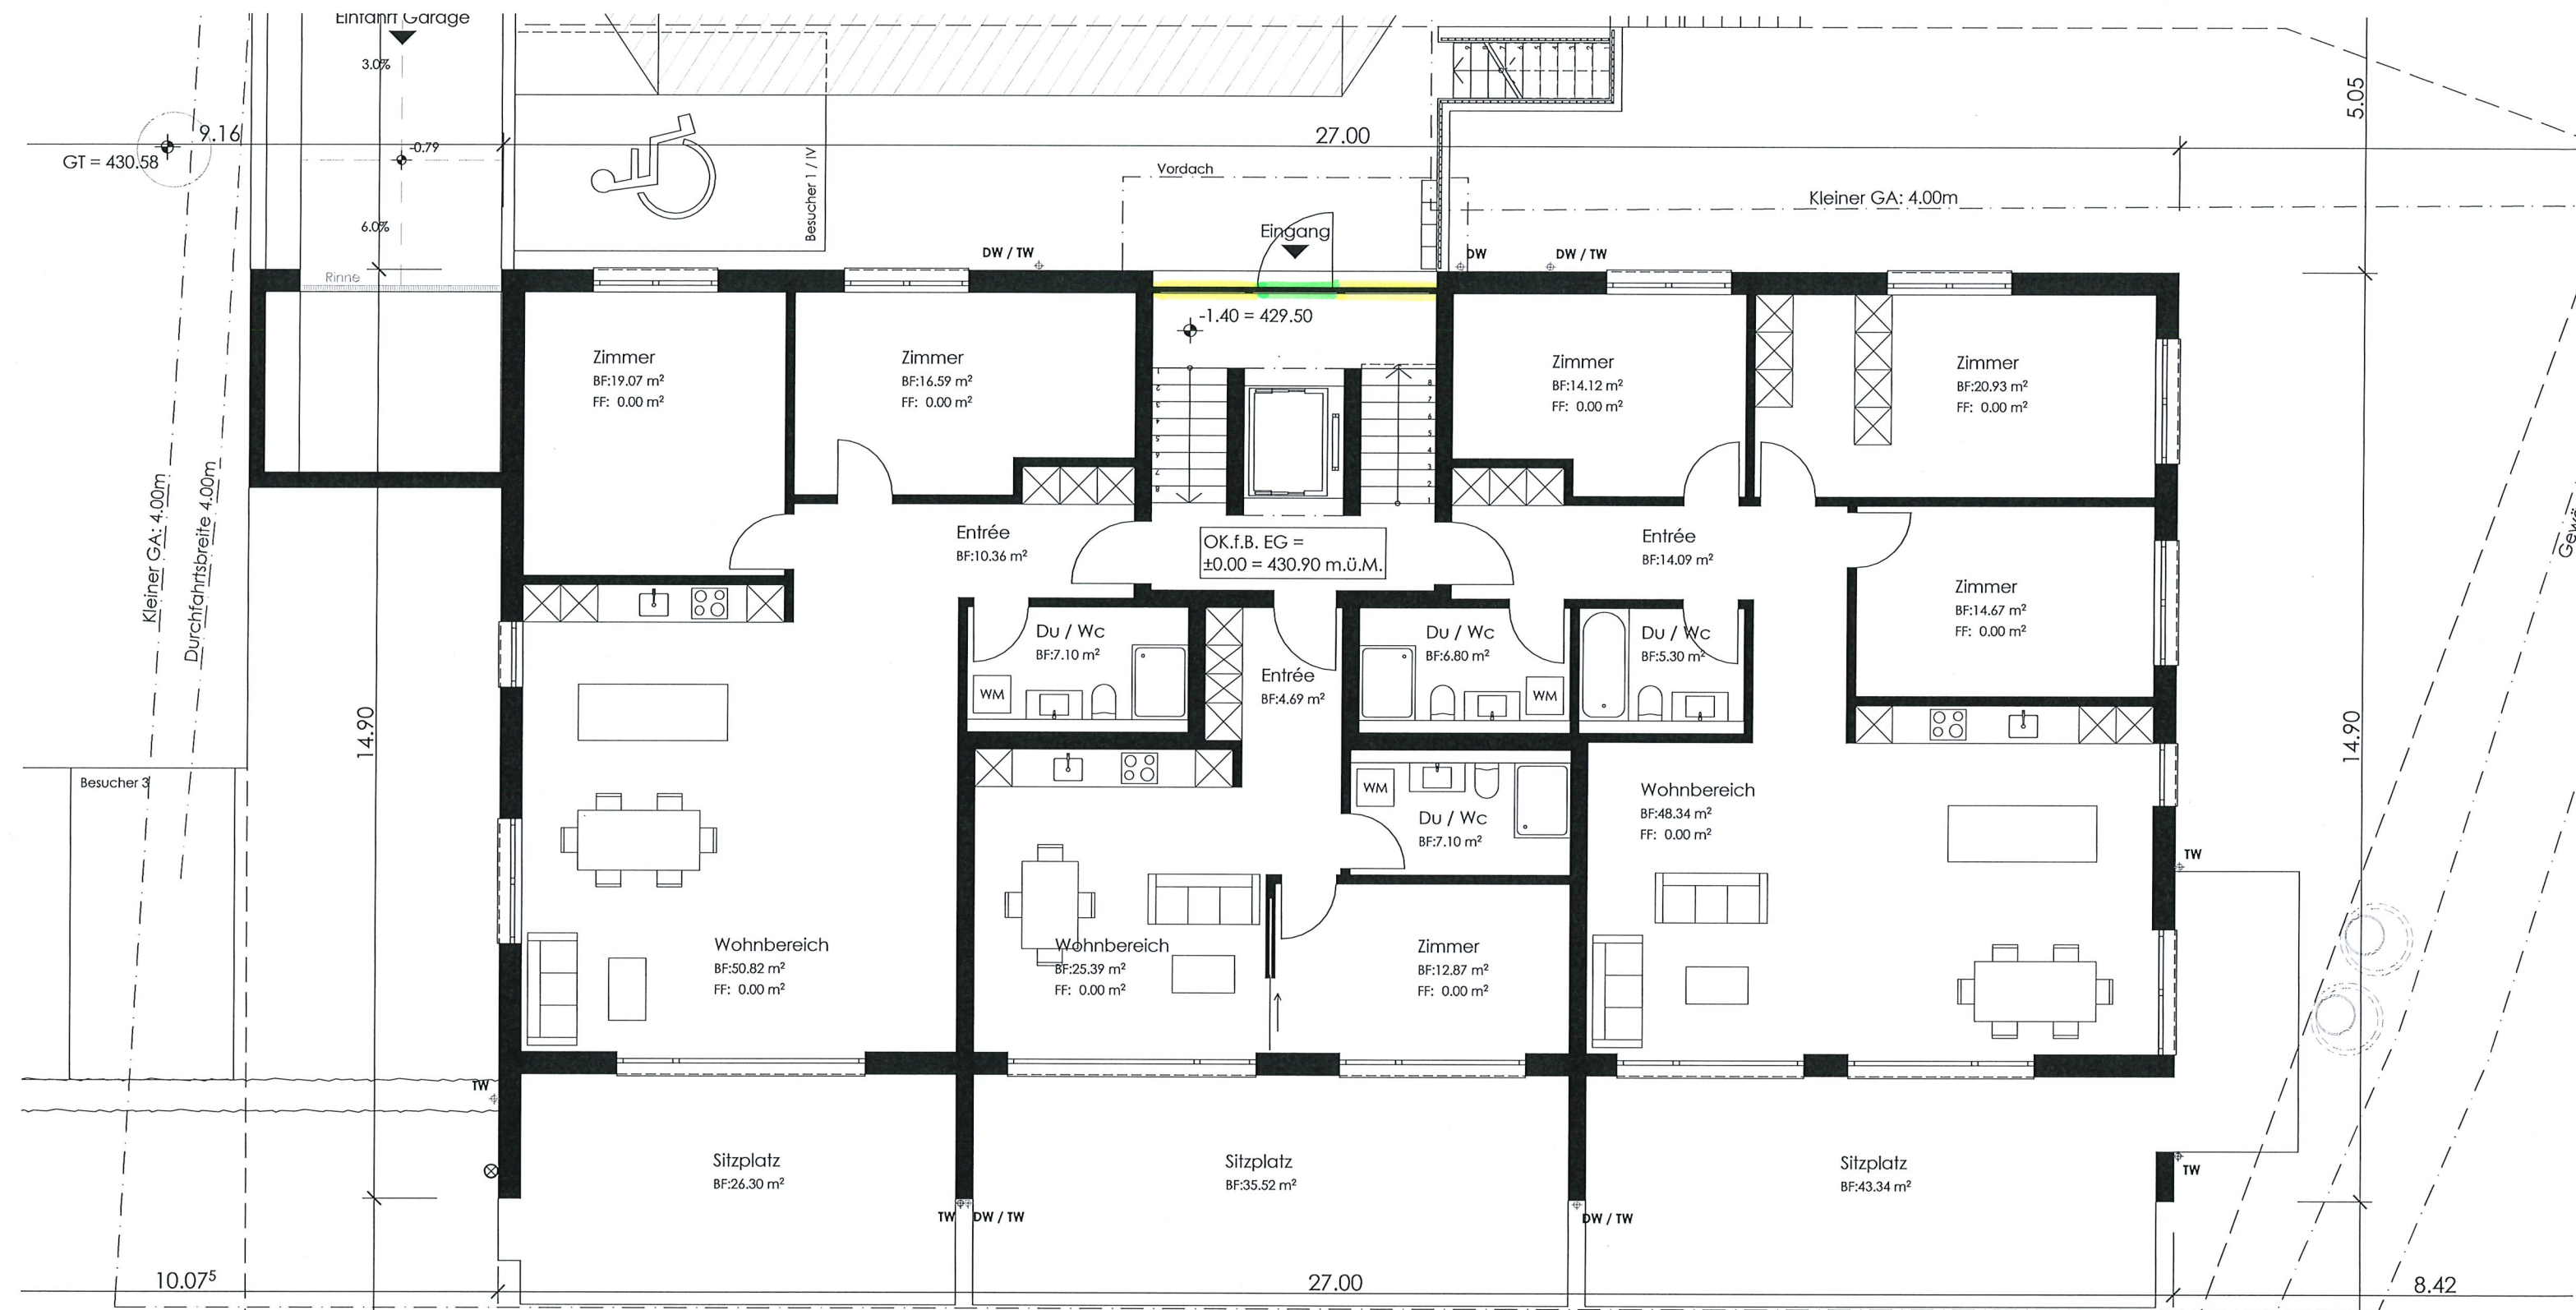


NPK 622 / 232.001
 NPK 344 / 319.111

Poo ERDGESCHOSS

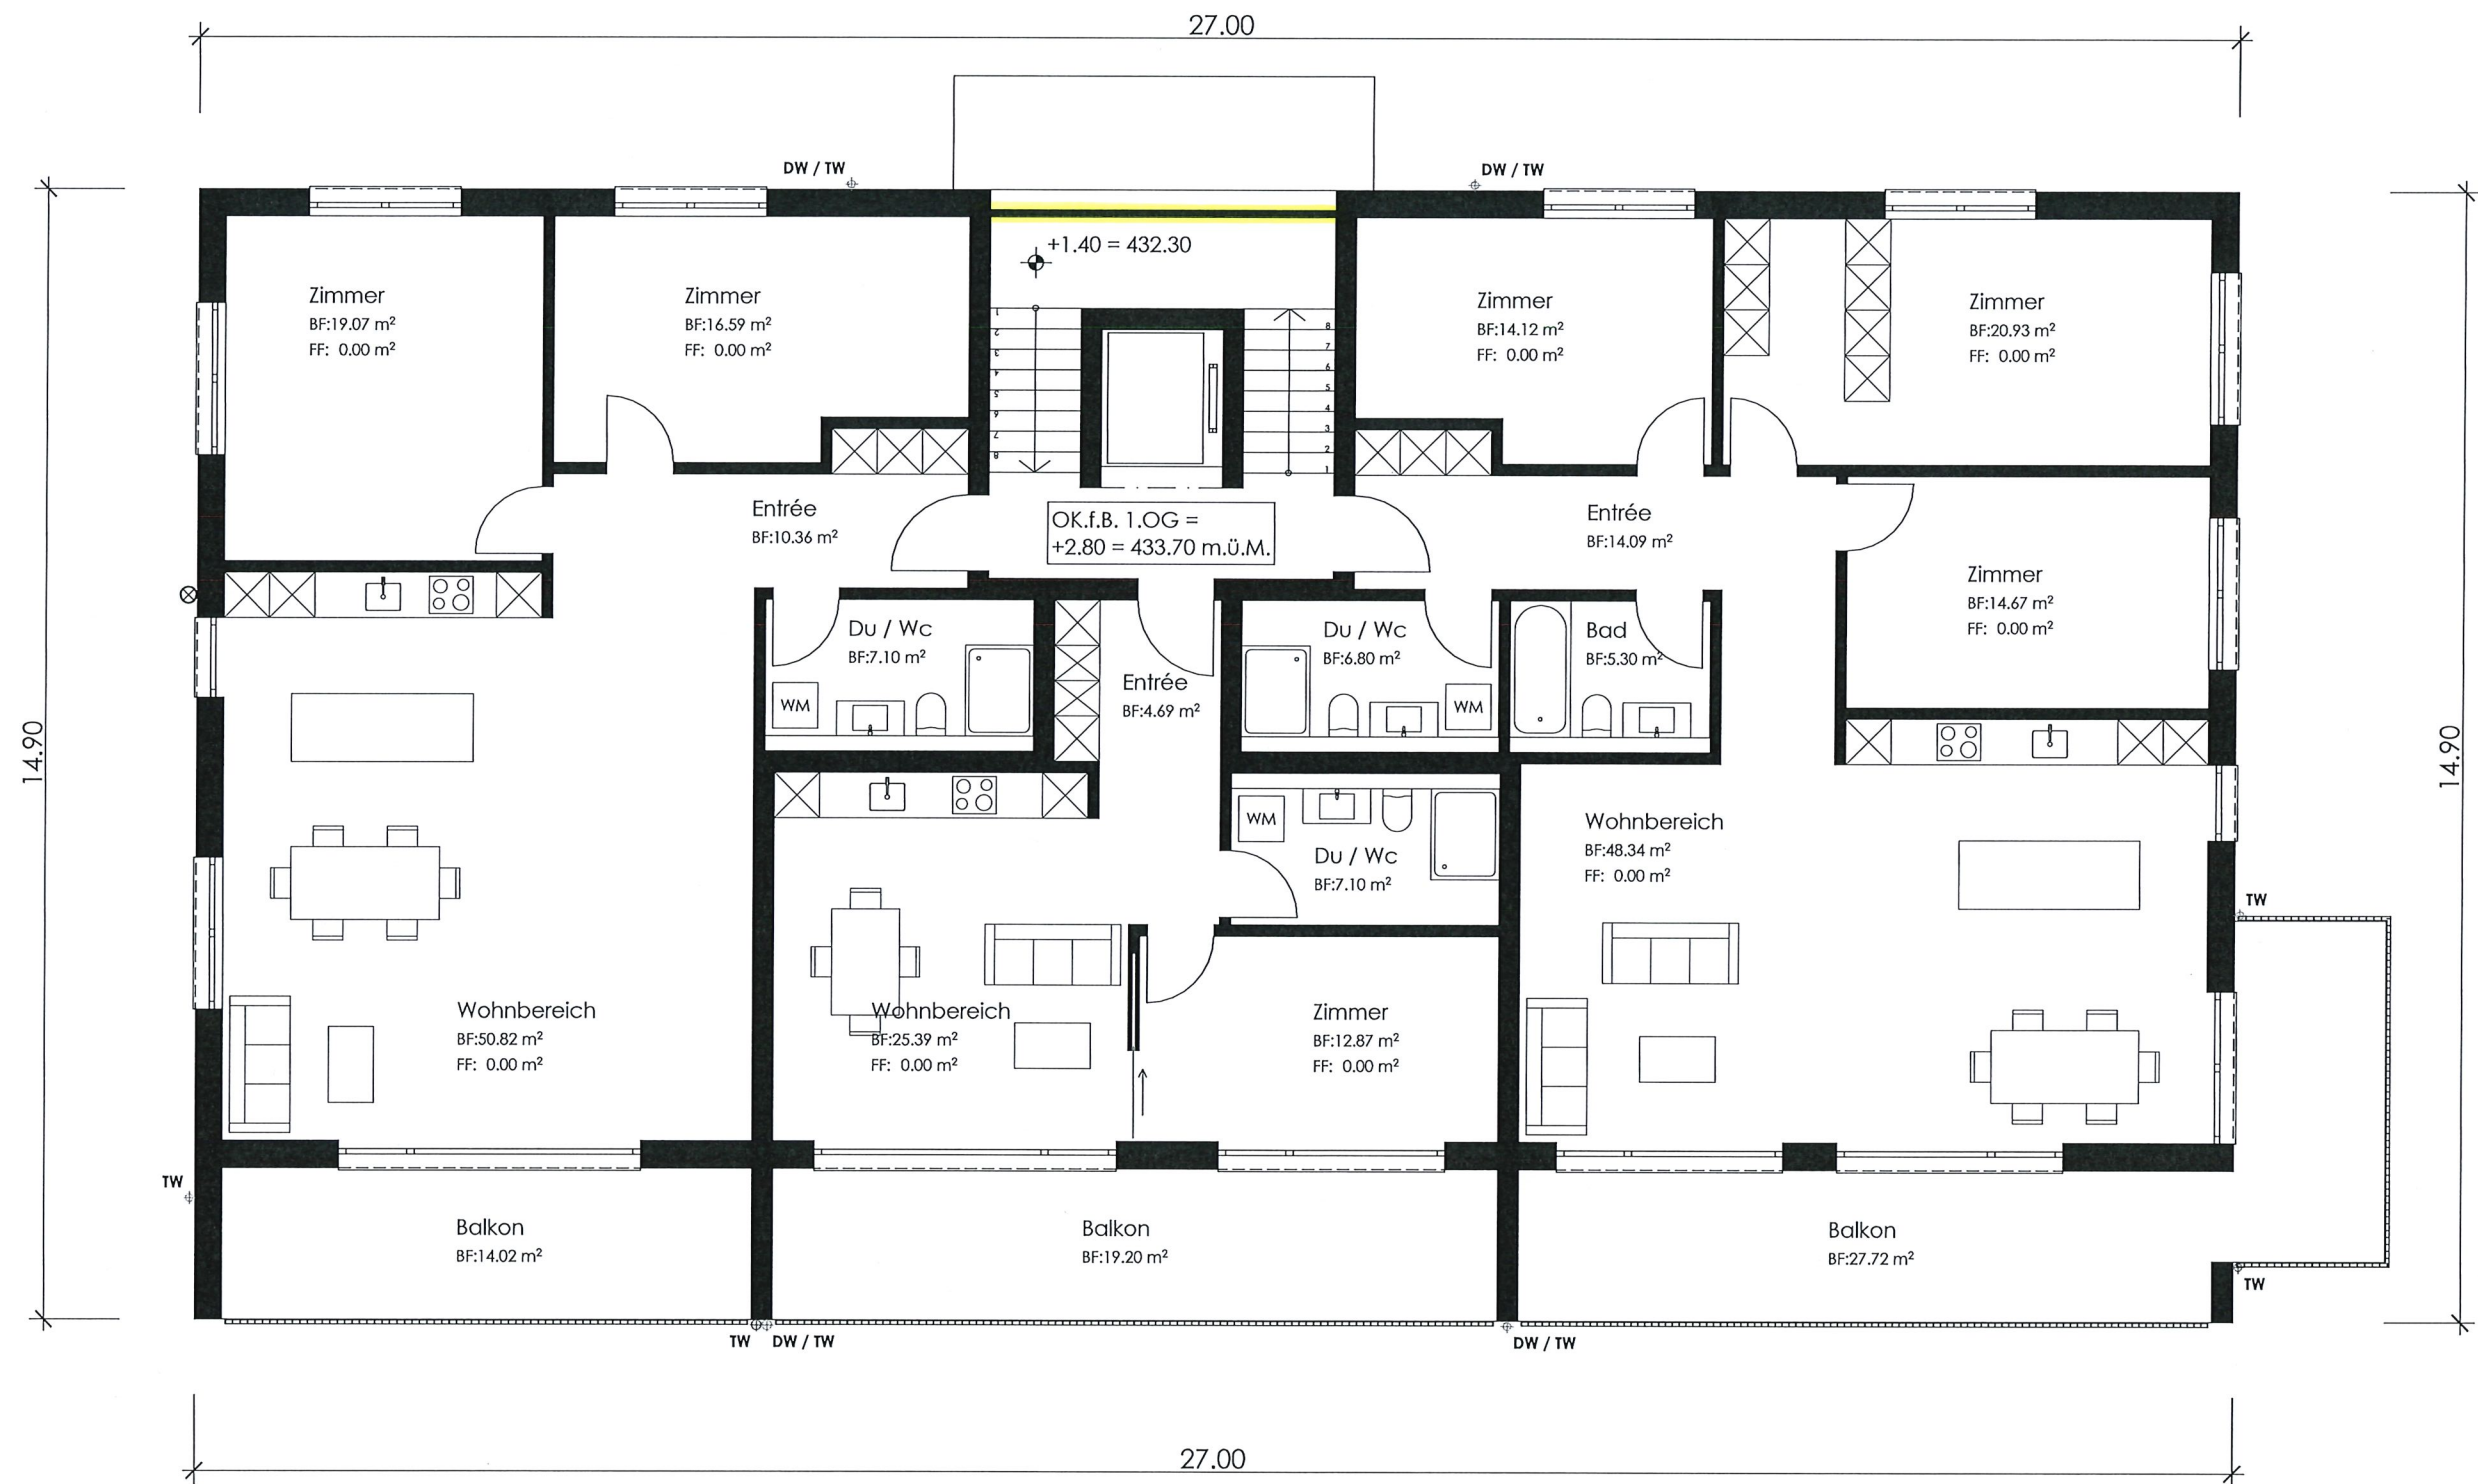

NPK 344 / 319.111

PO1/02 1.+2.OBERGESCHOSS

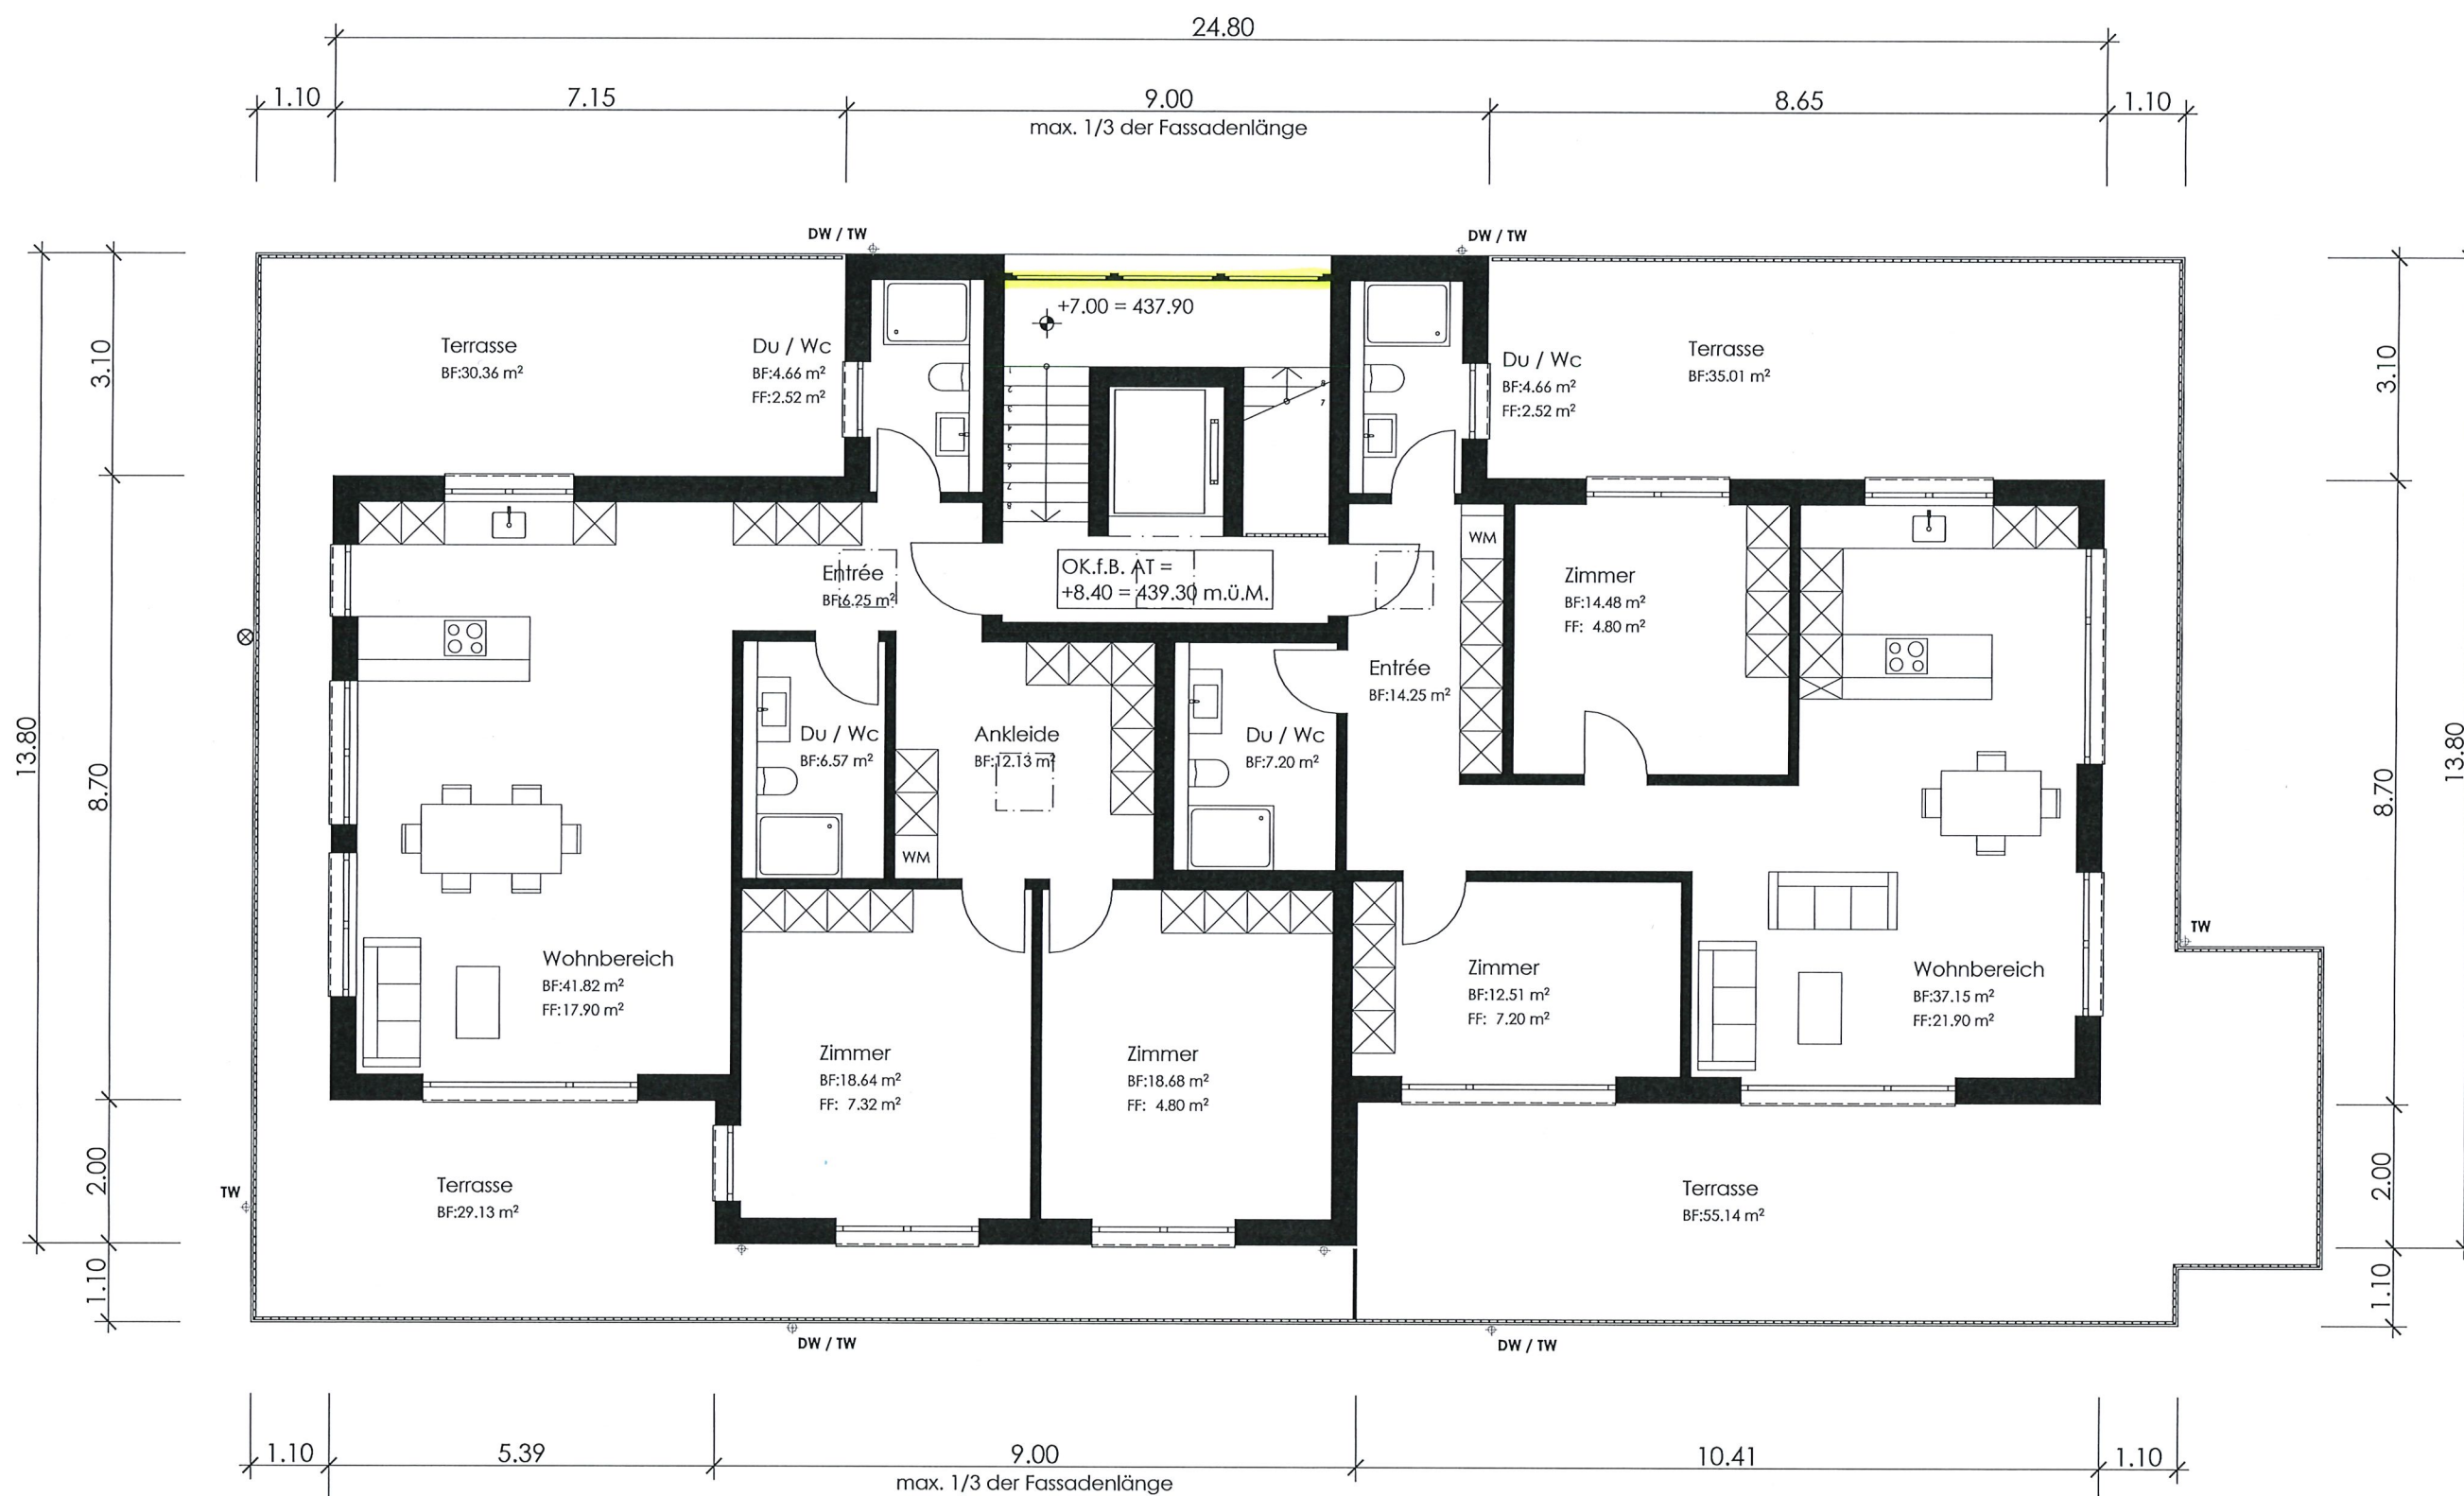

P03 ATTIKAGESCHOSS

NPK 344 / 319.111