

MFH Kleinwiesstrasse - 8862 Schübelbach SZ	1726-261
	Grösse 0.60 x 0.63
	Datum 2020-06-08 / N.G.
	Revidiert -
	Druck 05.06.2020
Schnitt B-B & D-D	Mst 1:100
±0.00 P00 EG = 430.90 m.ü.M.	


Die Bauherrschaft /
Der Grundeigentümer:

RG Real Estate AG
Hämmerli 10
8855 Wangen SZ
Tel 055 536 40 40 2020-06-08

Der Architekt:

MGA AG - Architektur - Bauleitung
Hintere Bahnhofstrasse 9 - Postfach 301
8853 Lachen SZ
Tel 055 451 60 90 Fax 055 451 60 99 2020-06-08

+11.20 = 442.10 m.ü.M.
Dach
2.80
+8.40 = 439.30 m.ü.M.
P03 Attikageschoss
2.80
+5.60 = 436.50 m.ü.M.
P02 2.Obergeschoss
2.80
+2.80 = 433.70 m.ü.M.
P01 1.Obergeschoss
2.80
±0.00 = 430.90 m.ü.M.
P00 Erdgeschoss
3.00
-3.00 = 427.90 m.ü.M.
M01 Untergeschoss

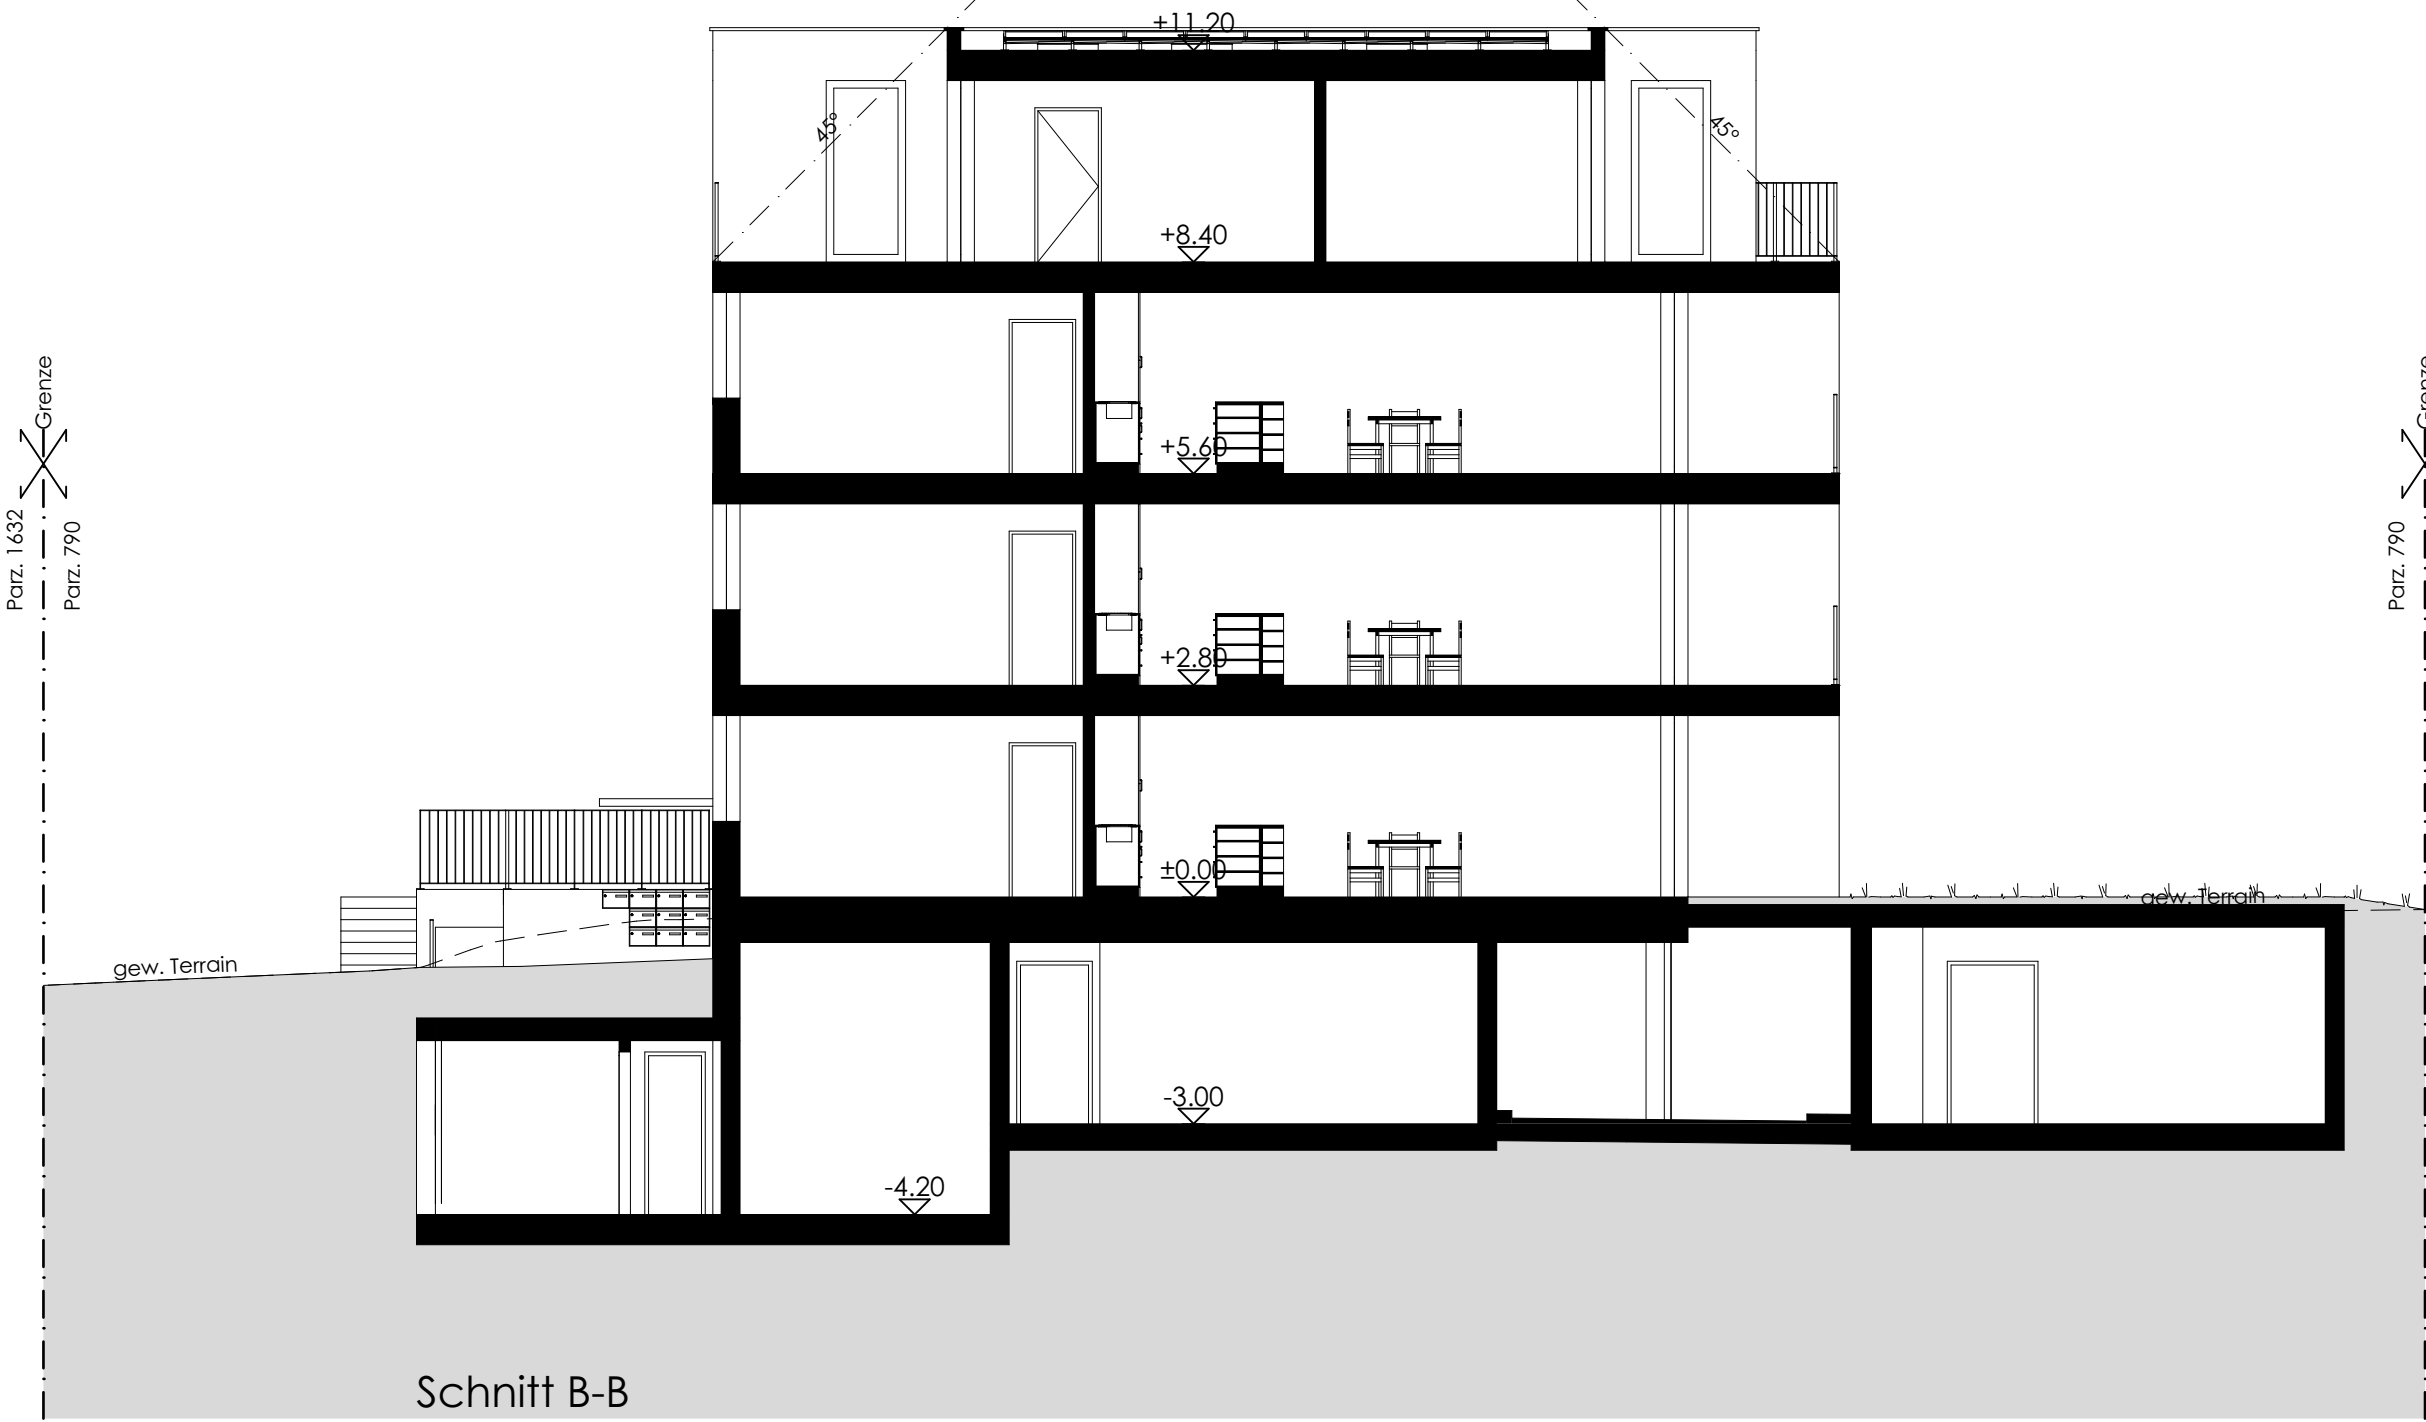

Schnitt B-B



Schnitt D-D

+11.20 = 442.10 m.ü.M.
Dach
2.80
+8.40 = 439.30 m.ü.M.
P03 Attikageschoss
2.80
+5.60 = 436.50 m.ü.M.
P02 2.Obergeschoss
2.80
+2.80 = 433.70 m.ü.M.
P01 1.Obergeschoss
2.80
±0.00 = 430.90 m.ü.M.
P00 Erdgeschoss
3.00
-3.00 = 427.90 m.ü.M.
M01 Untergeschoss