



+0.652 zu P00 EG Haus F= FP 1 664 = 1'401.652 m.ü.M.

Der Architekt: 8853 Lachen SZ  
Tel 055 451 60 90 Fax 055 451 60 99 18.02.2022

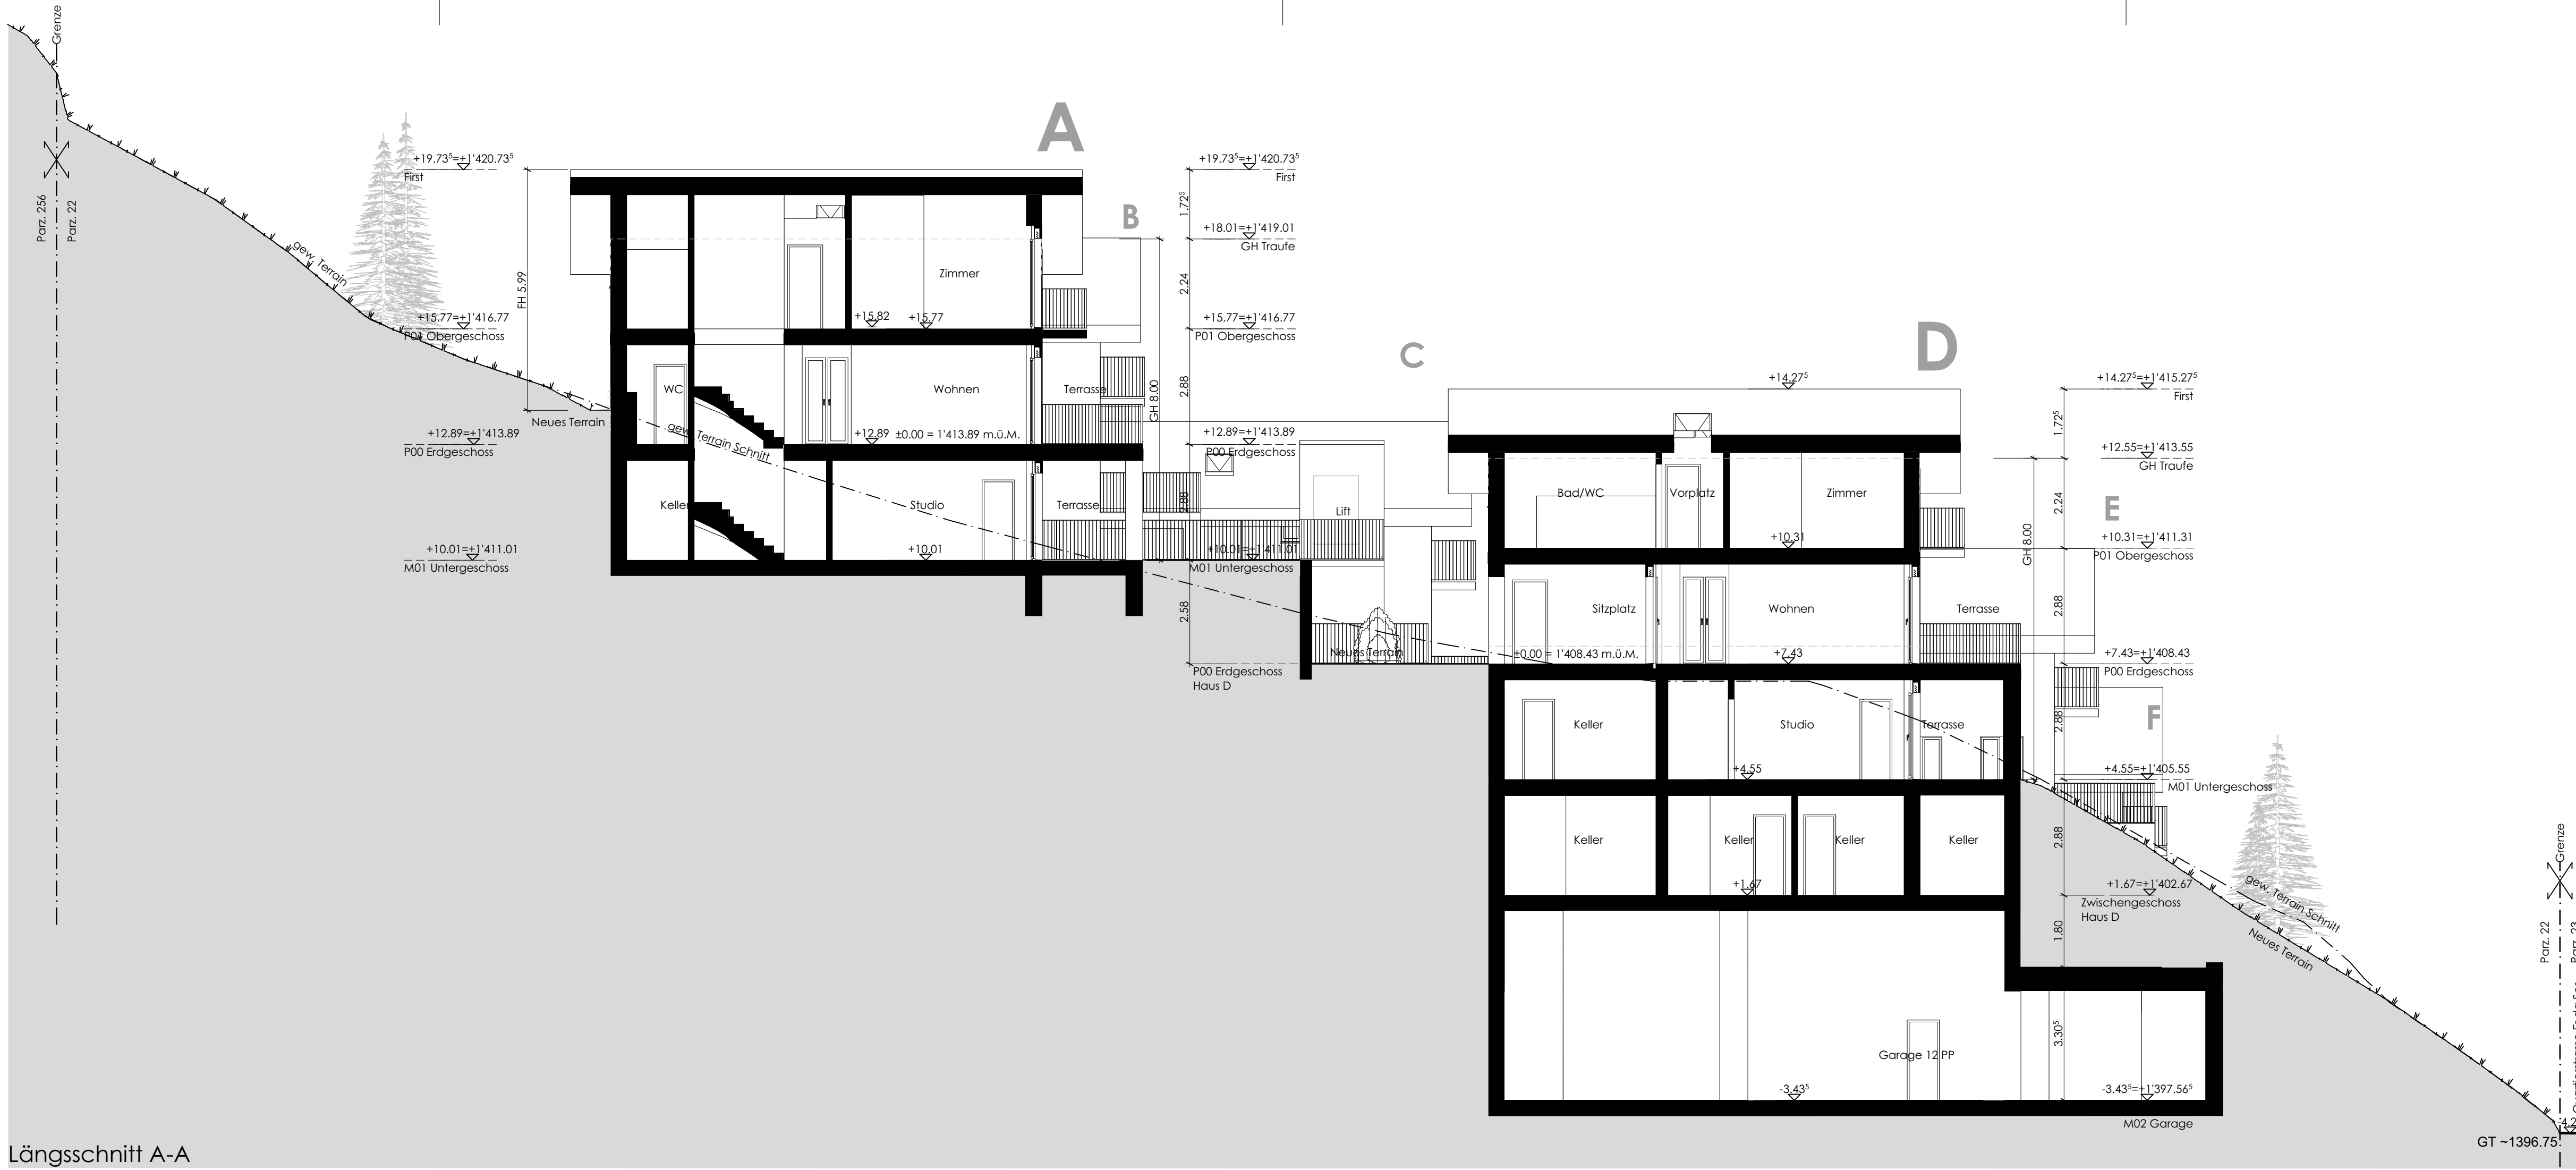

Längsschnitt A-A

±0.00 P00 EG Haus A = 1'413.89 m.Ü.M
±0.00 P00 EG Haus B = 1'412.19 m.Ü.M
±0.00 P00 EG Haus C = 1'407.62 m.Ü.M
±0.00 P00 EG Haus D = 1'408.43 m.Ü.M
±0.00 P00 EG Haus E = 1'404.46 m.Ü.M
±0.00 P00 EG Haus F = 1'401.00 m.Ü.M

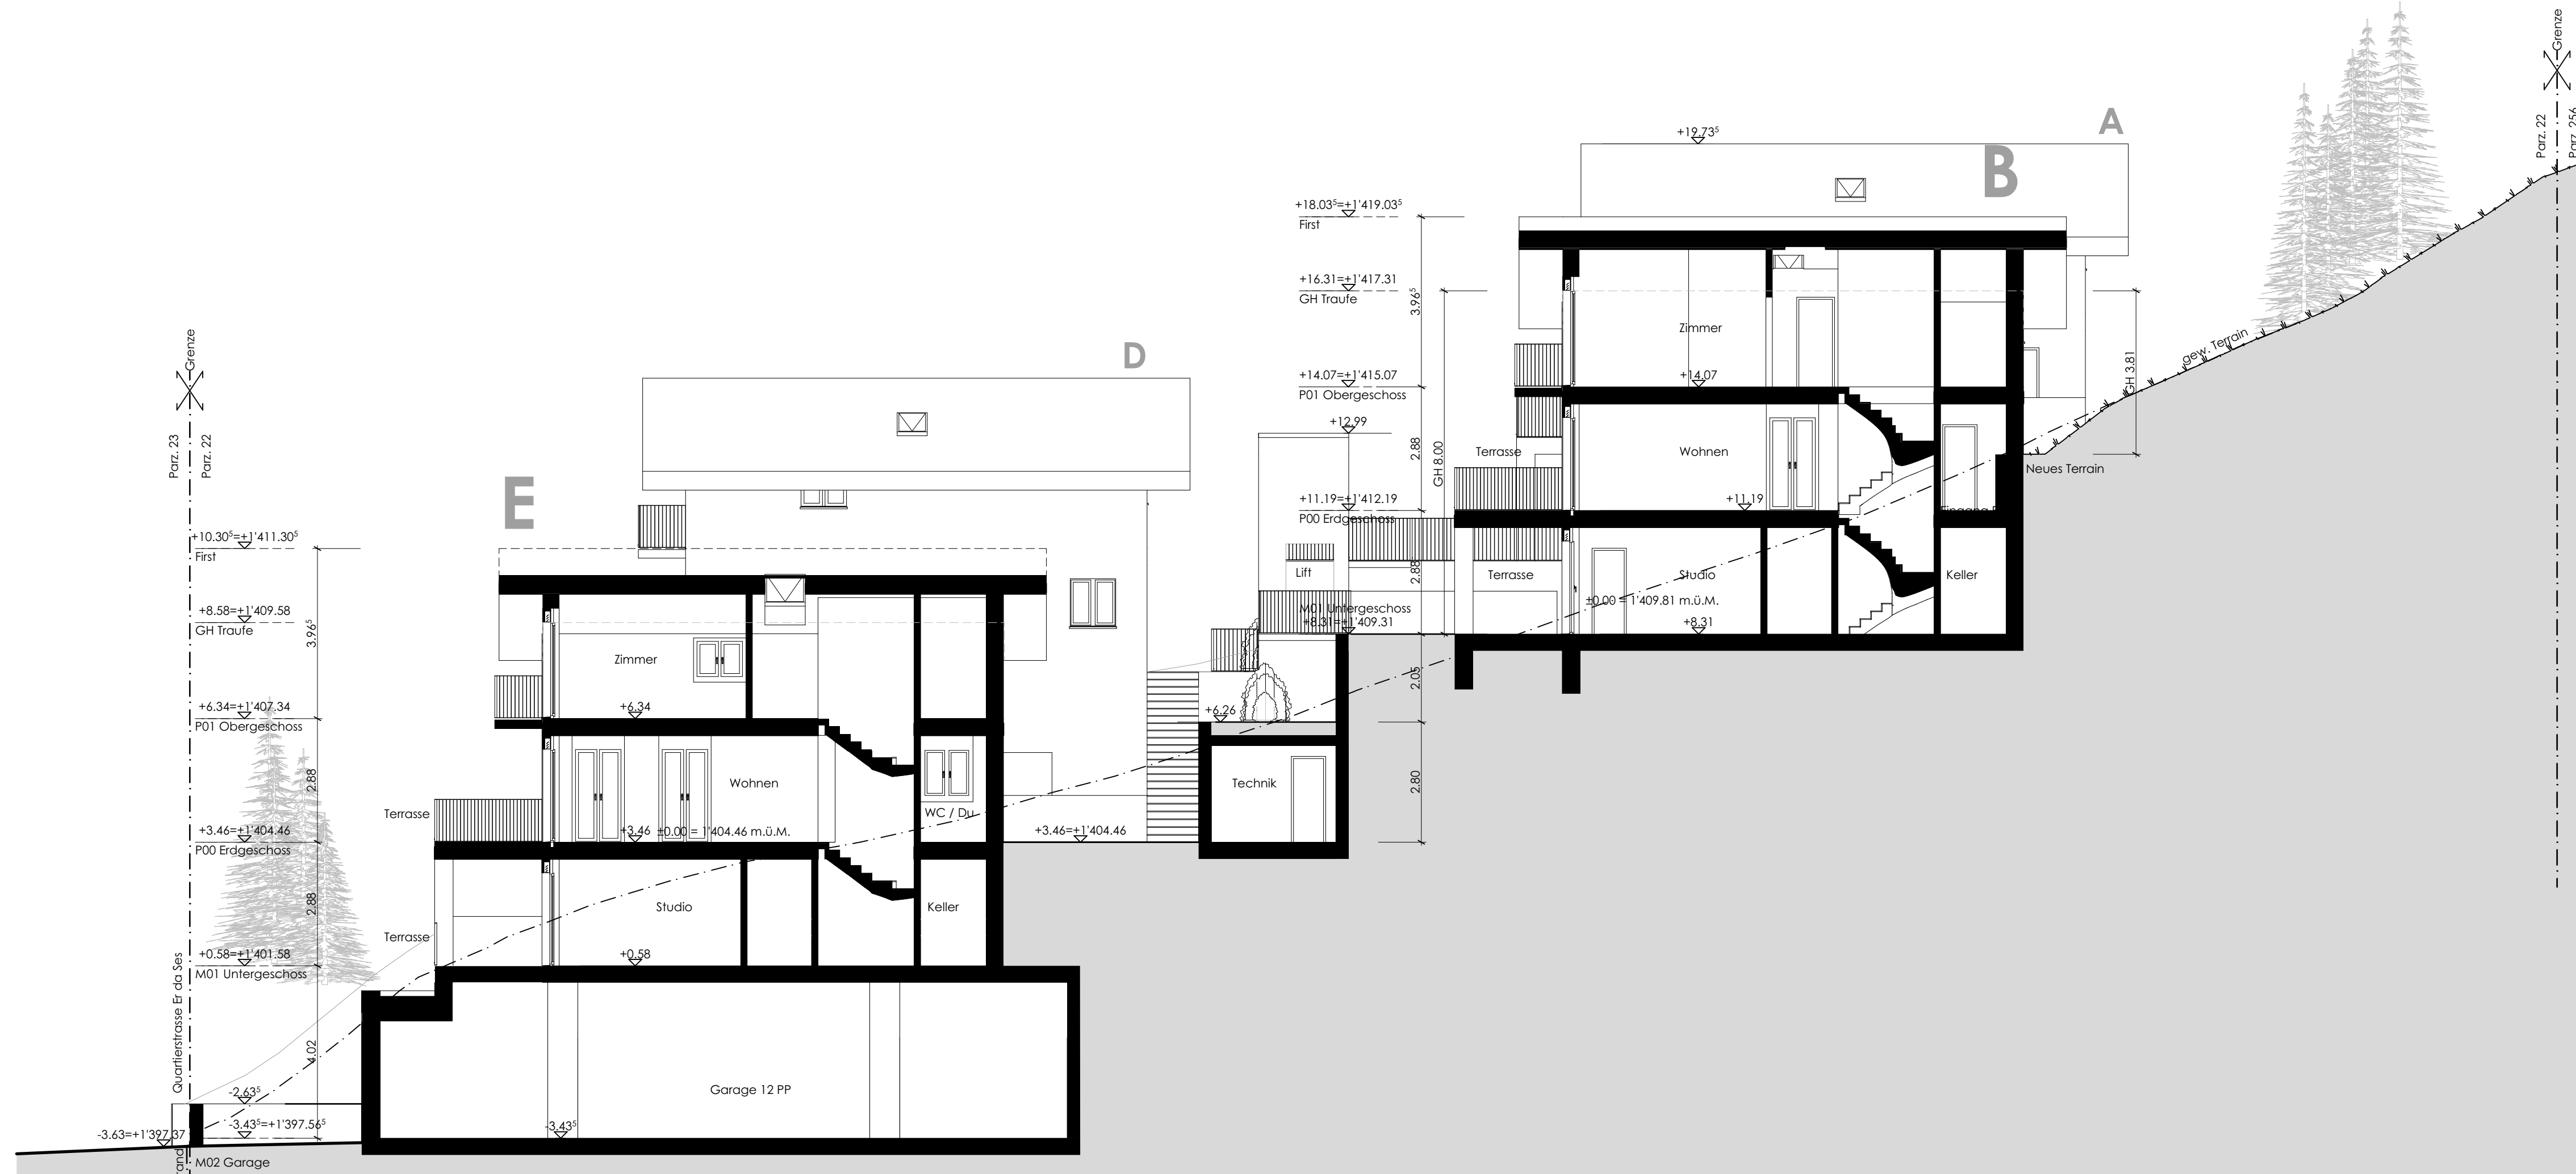

Längsschnitt B-B



Überbauung Er da Ses, Häuser A-B-C-D-E-F , 7482 Bergün-Bravuogn GR	2103-261
	Grösse 0.60 x 0.84
MGI AG Immobilien-Projektentwicklung Hintere Bahnhofstrasse 9 8853 Lachen	Datum 2021-06-11 / RIK
	Revidiert 2022-02-14 / ED
	Druck 17.02.2022
Querschnitte Haus D-E-F	Mst 1:100

+0.652 zu P00 EG Haus F = FP 1664 = 1'401.652 m.Ü.M.

Die Bauherrschaft:	MGI AG - Immobilien - Projektentwicklung Hintere Bahnhofstrasse 9 8853 Lachen SZ Tel 055 451 61 11 Fax 055 451 61 19	18.02.2022
Der Grundeigentümer:	Yves Broggi Vesja Alvia 15 7482 Bergün/ Bravuogn	18.02.2022
Der Architekt:	MGA AG - Architektur - Bauleitung Hintere Bahnhofstrasse 9 - Postfach 301 8853 Lachen SZ Tel 055 451 60 90 Fax 055 451 60 99	18.02.2022

±0.00 P00 EG Haus A = 1'413.89 m.Ü.M
±0.00 P00 EG Haus B = 1'412.19 m.Ü.M
±0.00 P00 EG Haus C = 1'407.62 m.Ü.M
±0.00 P00 EG Haus D = 1'408.43 m.Ü.M
±0.00 P00 EG Haus E = 1'404.46 m.Ü.M
±0.00 P00 EG Haus F = 1'401.00 m.Ü.M

